
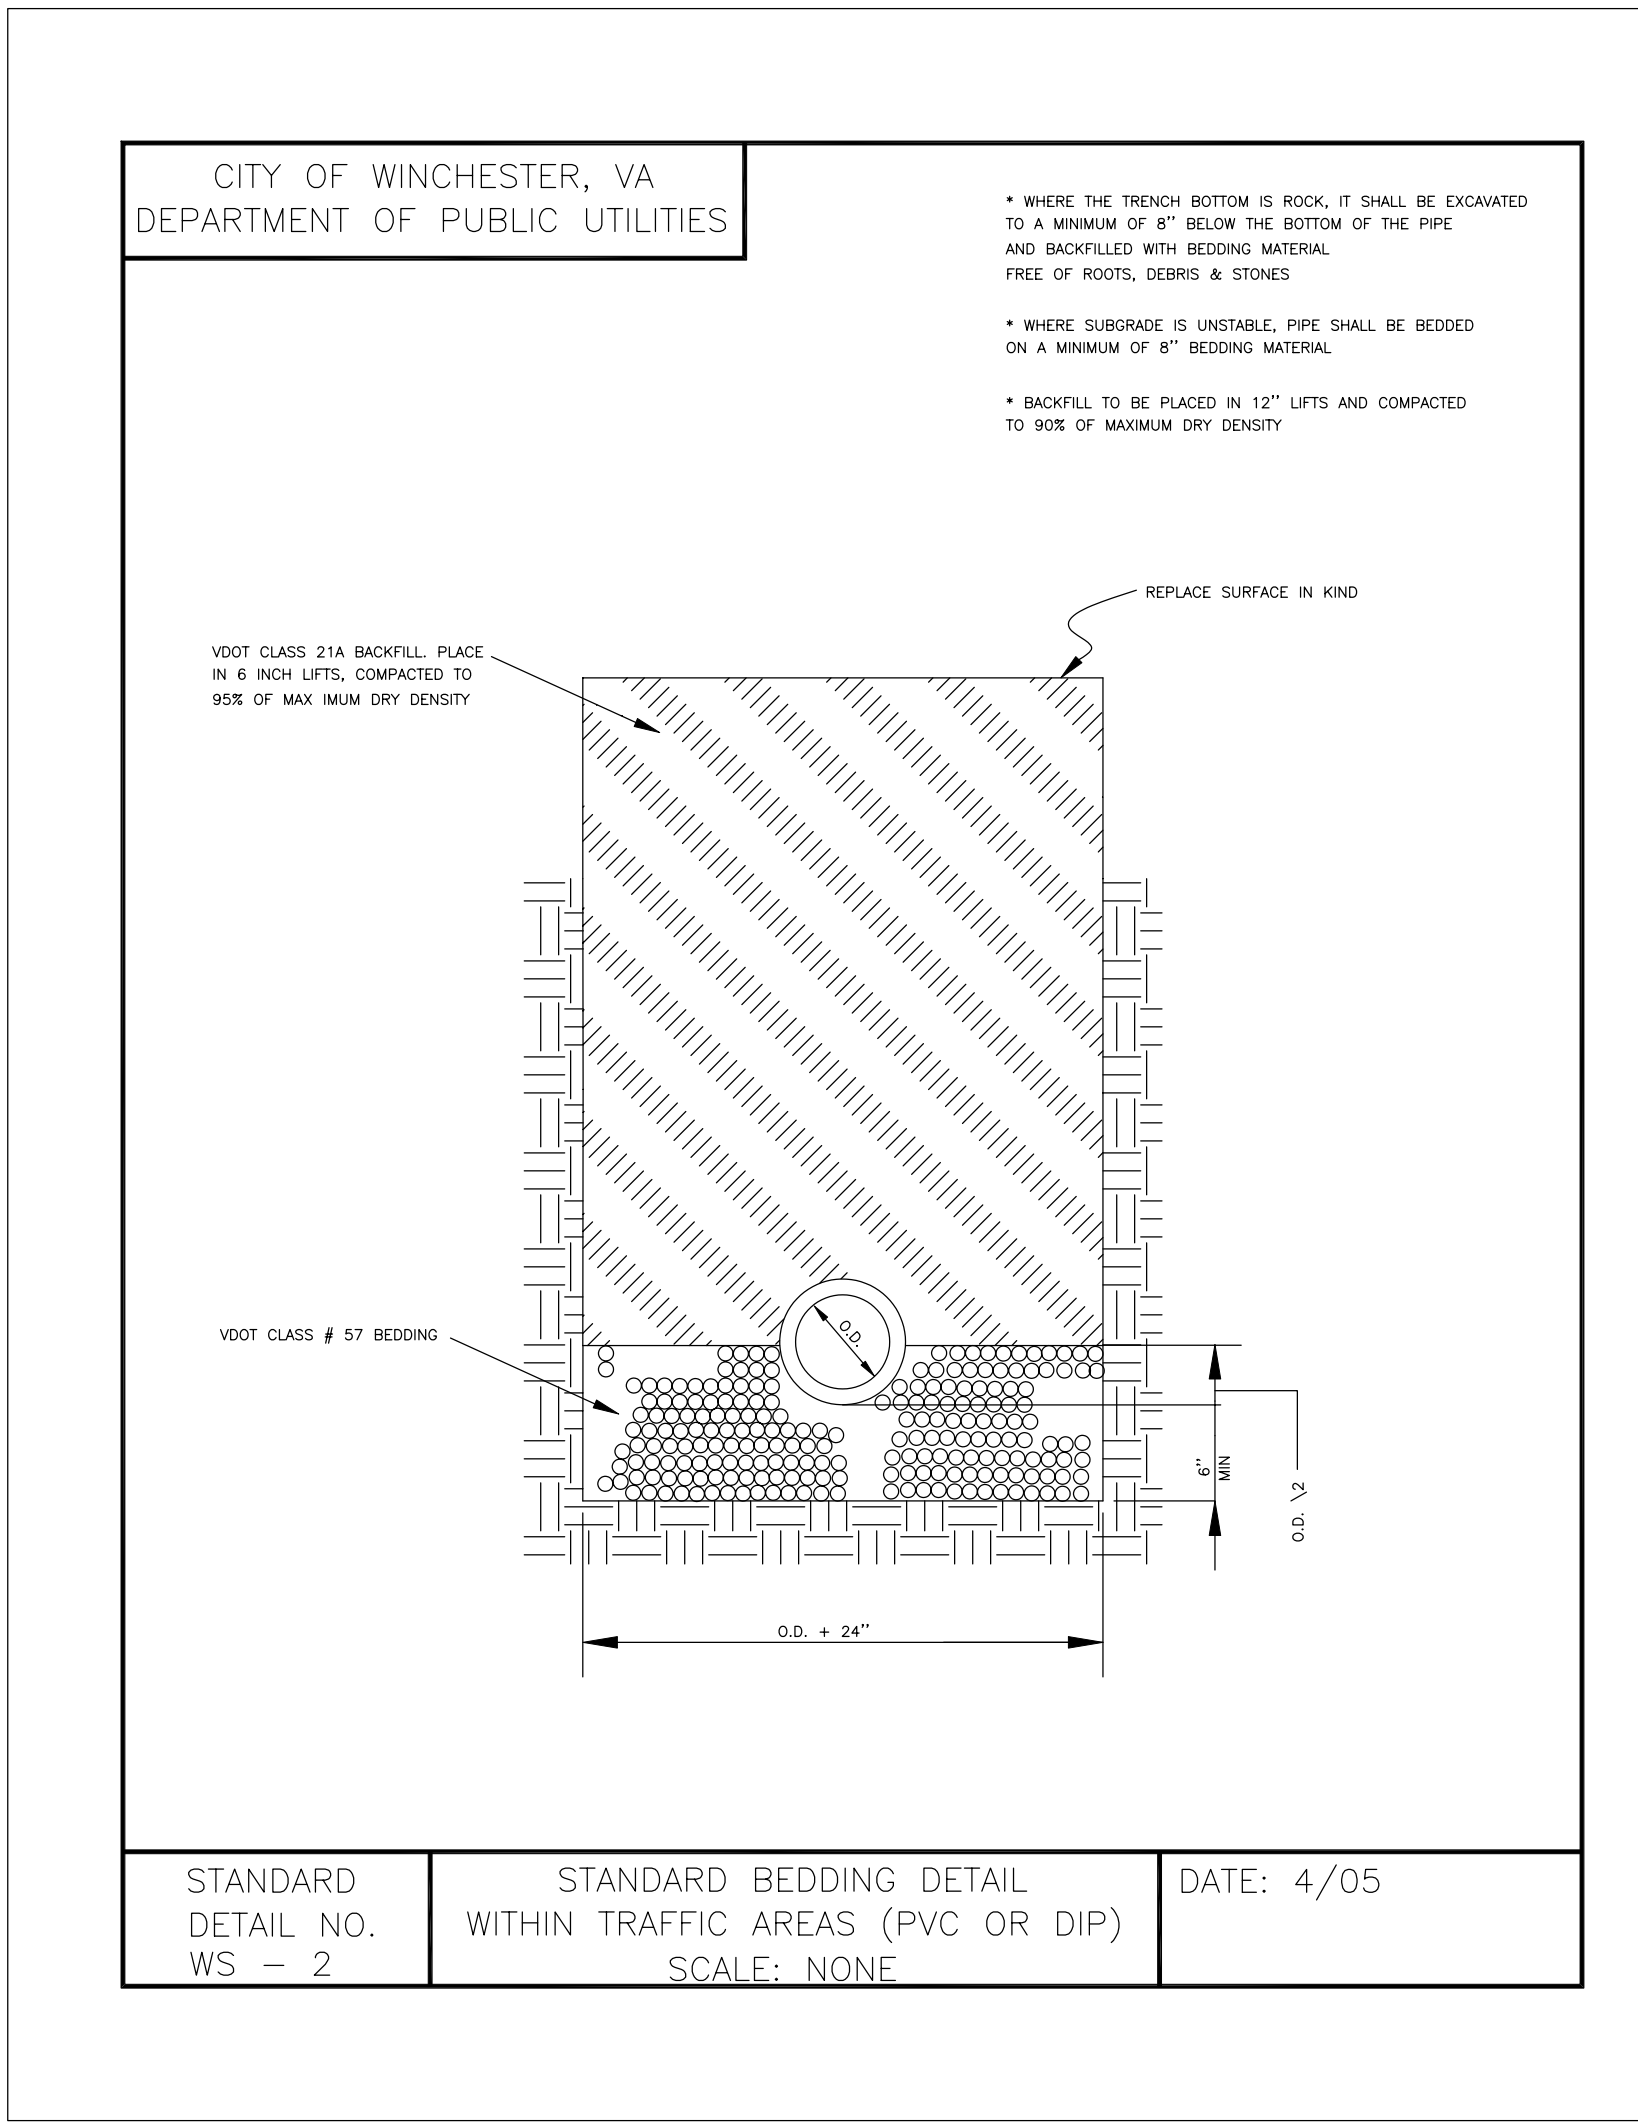
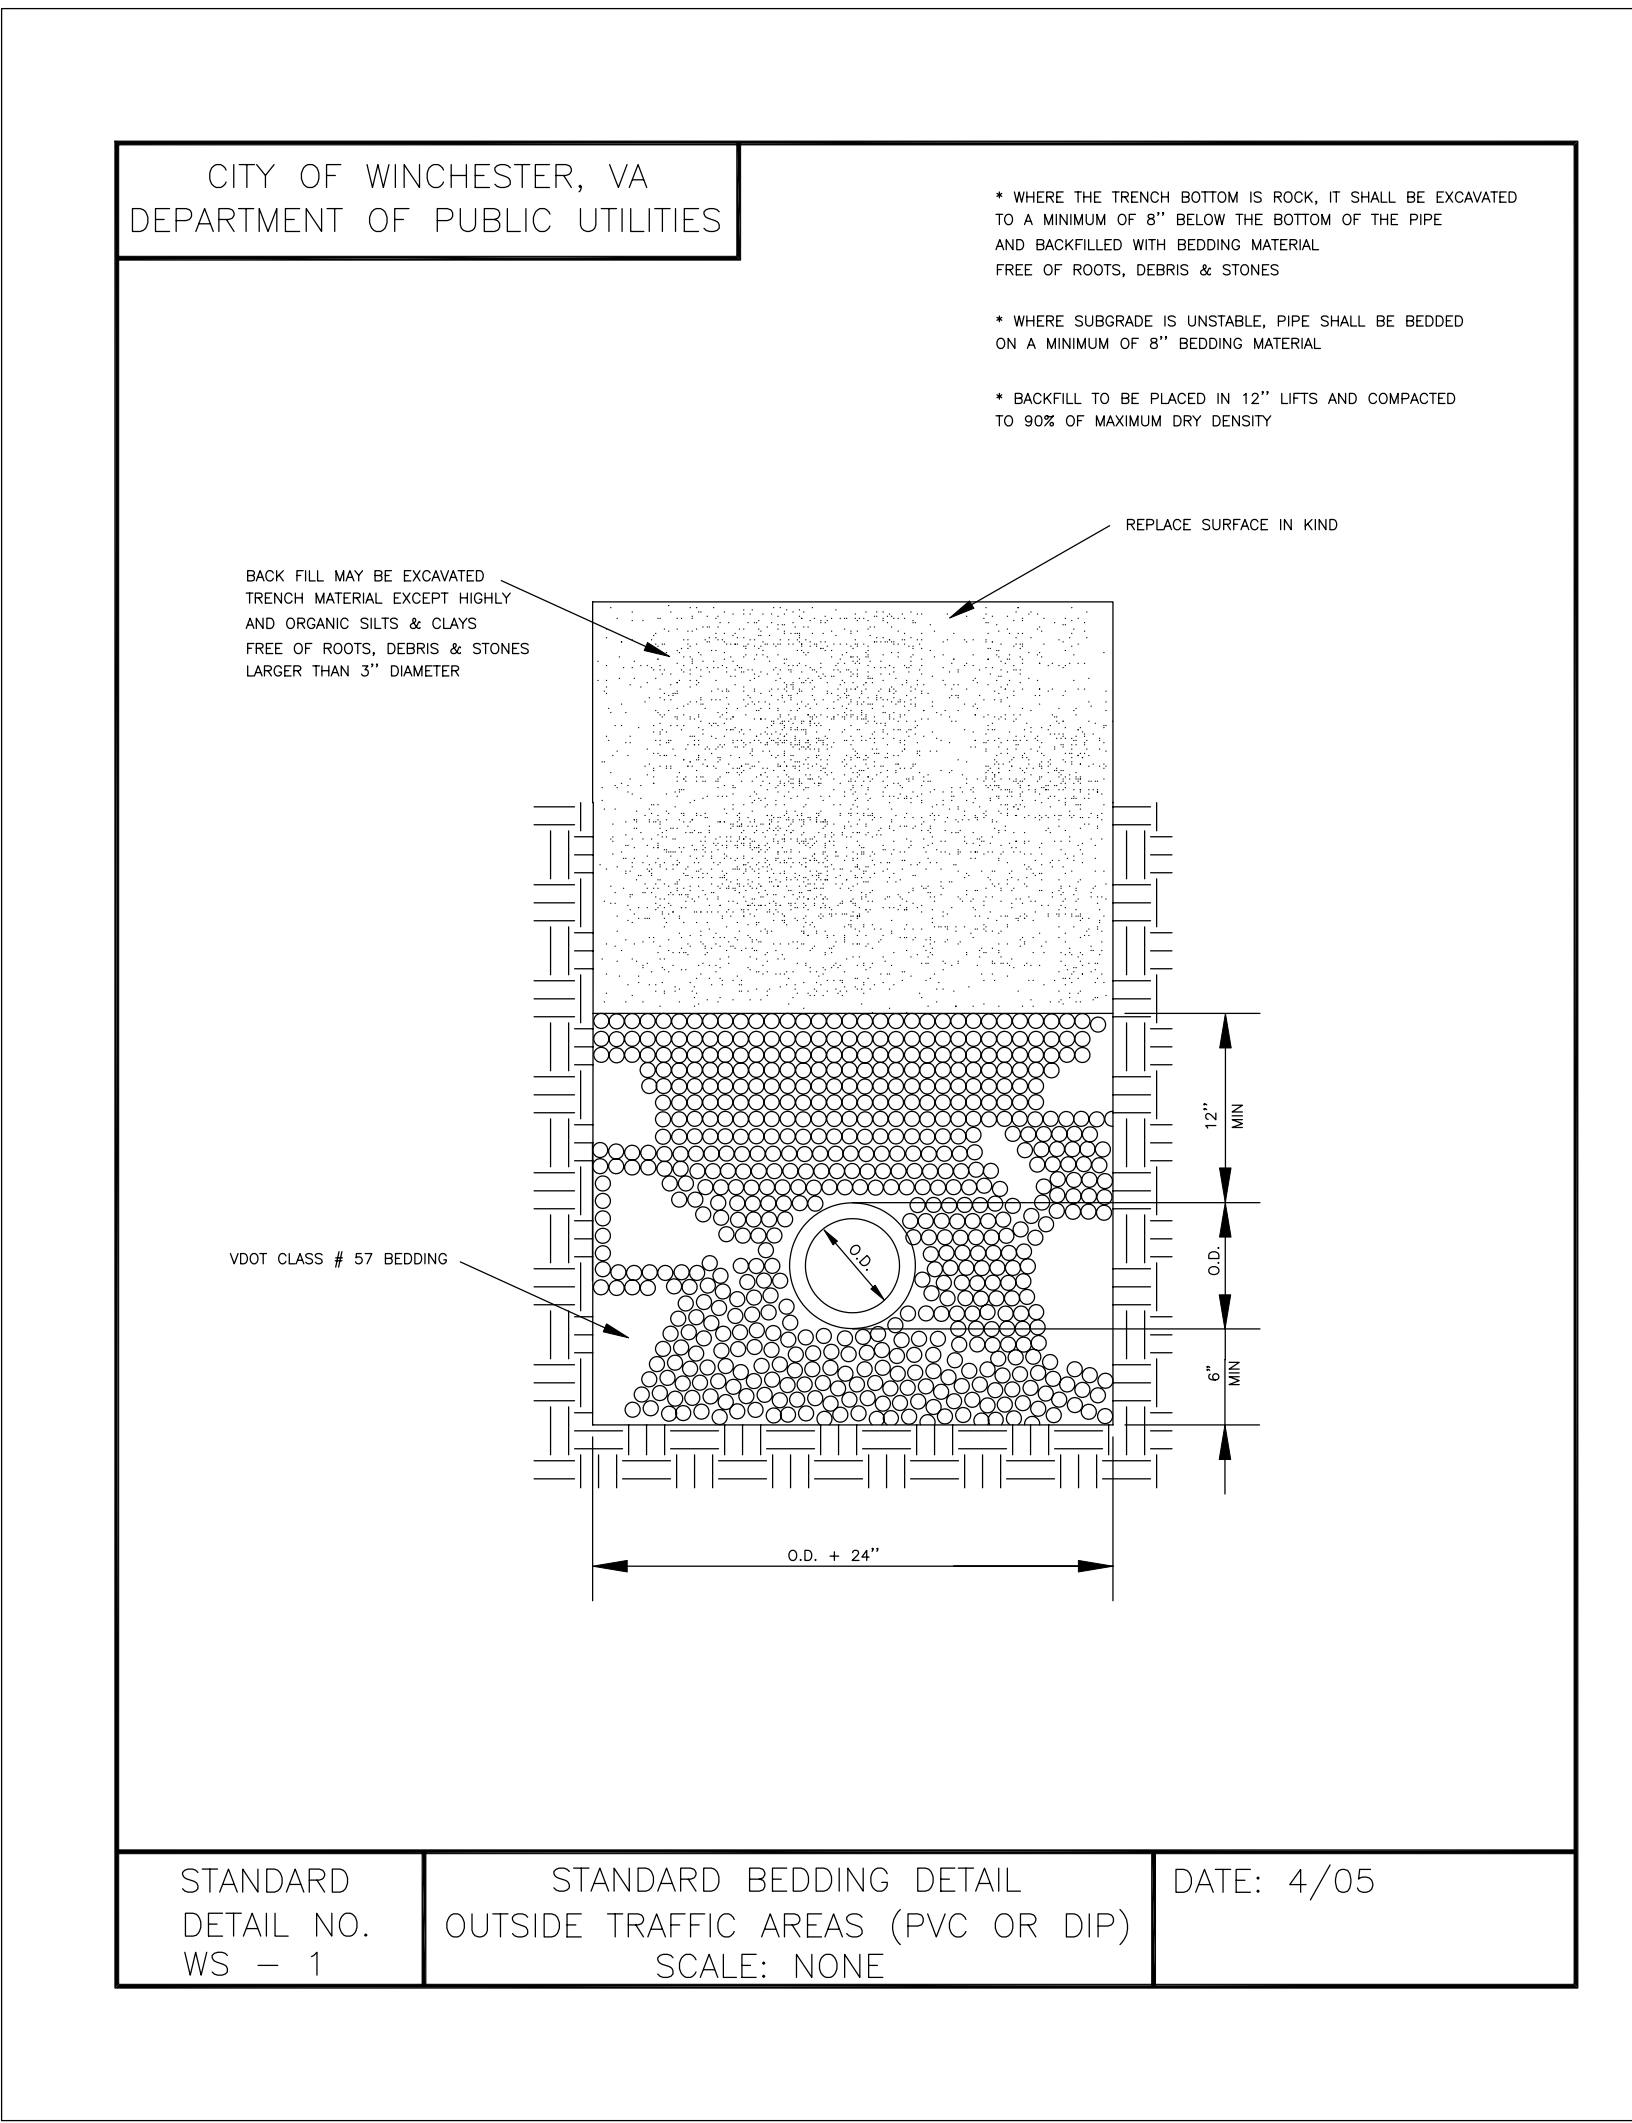
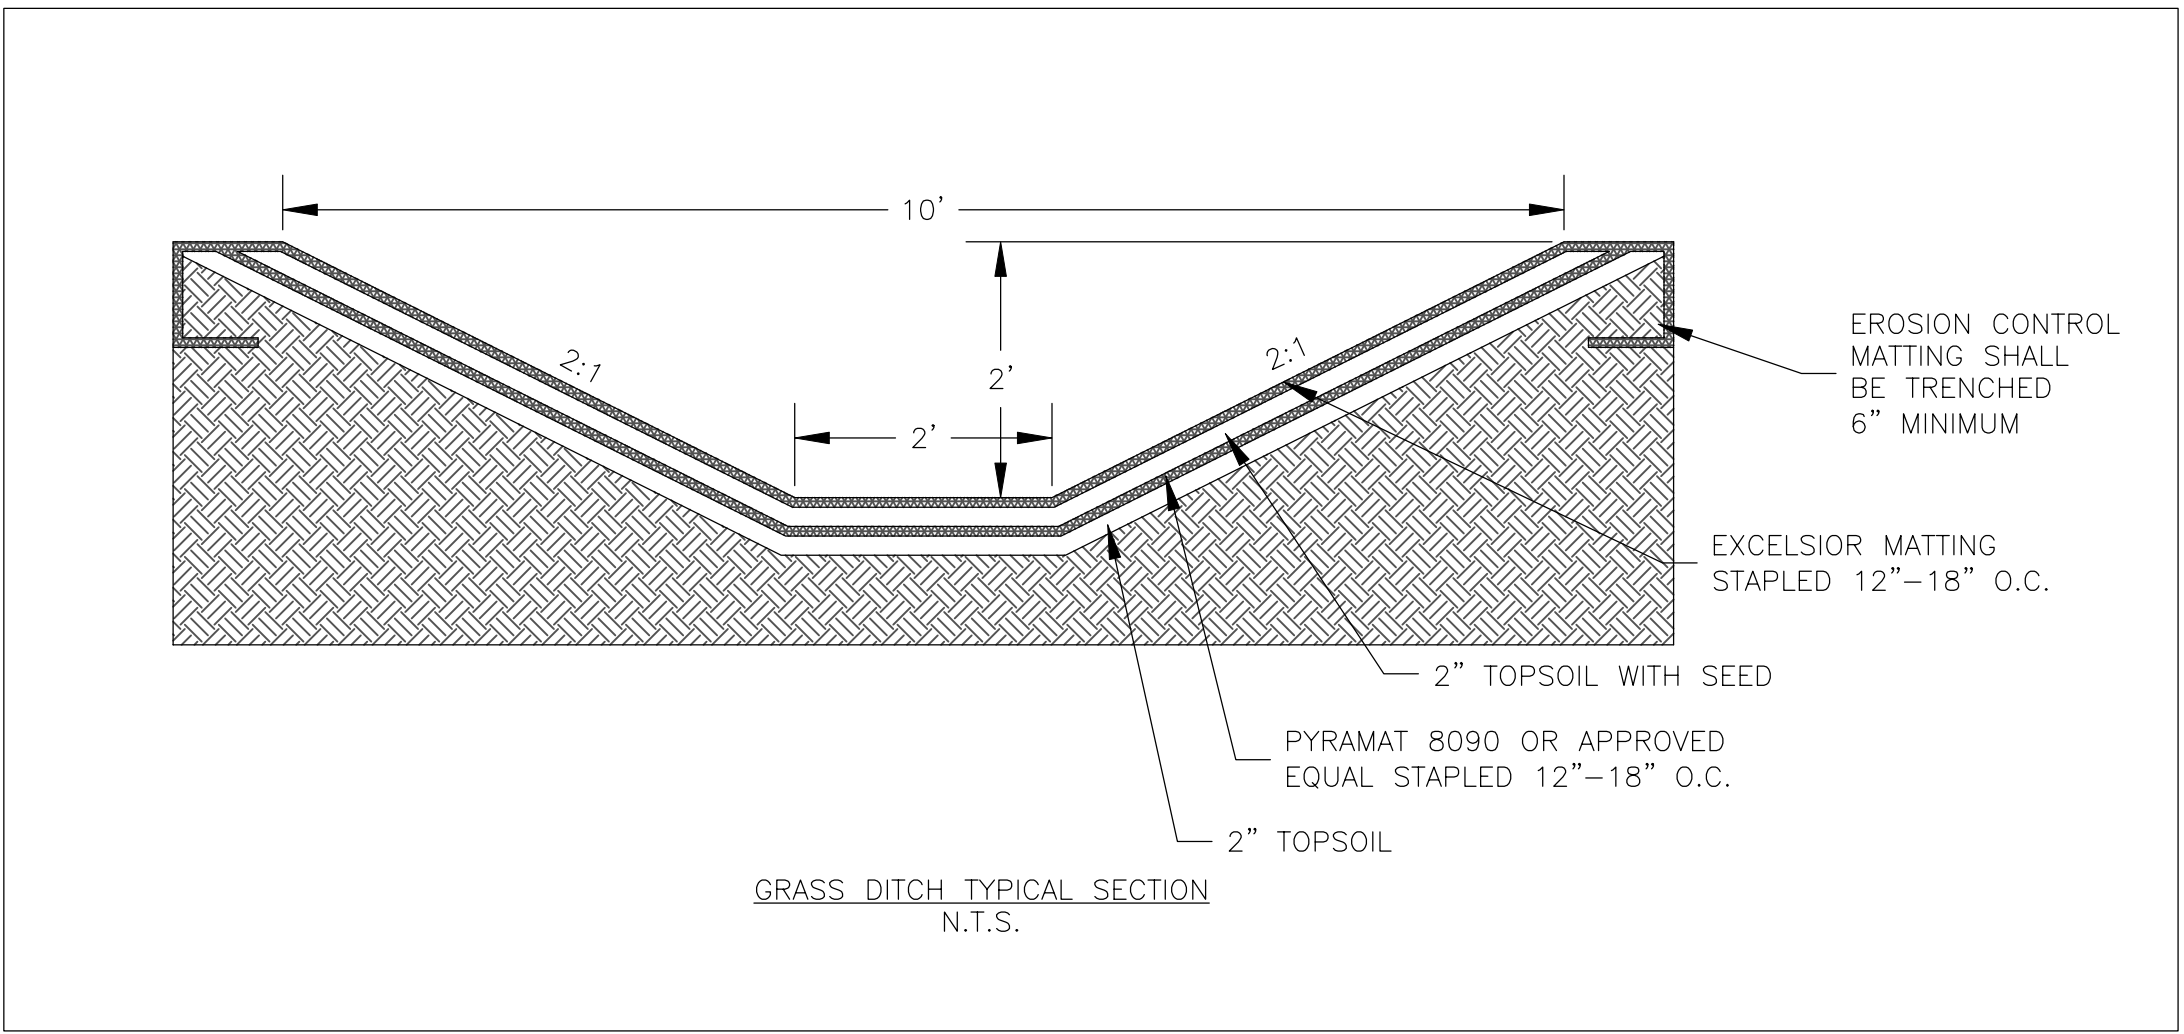


STORM DRAINAGE NOTES:

1. THE LOCATIONS OF ALL DRAINAGE STRUCTURES SHOWN ON THESE PLANS ARE APPROXIMATE ONLY.
2. ALL DRAINAGE PIPE ON THIS PROJECT SHALL BE REINFORCED CONCRETE PIPE. FOR THICKNESS OR CLASS DESIGNATION, AVAILABLE SIZES, HEIGHT OF FILL LIMITATIONS, AND METHOD OF BEDDING REQUIRED FOR A PARTICULAR HEIGHT OF COVER, SEE VDOT STANDARD DRAWINGS PC-1 AND PB-1.
3. EXISTING DRAINAGE FACILITIES BEING UTILIZED AS A PART OF THE DRAINAGE SYSTEM SHALL BE CLEANED AS DIRECTED BY THE OWNER. THE COST INCIDENTAL TO THIS SHALL BE INCLUDED IN THE CONTRACT PRICE FOR OTHER ITEMS.
4. STORM DRAIN TRENCHES SHALL BE BACKFILLED IN ACCORDANCE WITH STANDARD DETAIL WS-1 OR WS-2.
5. THE TOPS OF ALL EXISTING STRUCTURES THAT WILL BE A PART OF THE COMPLETED SYSTEM SHALL BE ADJUSTED TO FINISHED GRADE.
6. POSITIVE DRAINAGE SHALL BE MAINTAINED AT ALL INTERSECTIONS AND ALONG ALL NEW CURBING.
7. STRUCTURES 9, 9A AND 10 MAY NEED TO BE CAST-IN-PLACE IN ORDER TO MEET SHALLOW DEPTHS NOT ACCOMODATED BY STANDARD VDOT STRUCTURES.
8. CONTRACTOR SHALL OBTAIN A LAND DISTURBANCE PERMIT FROM THE CITY OF WINCHESTER FOR THIS PROJECT.

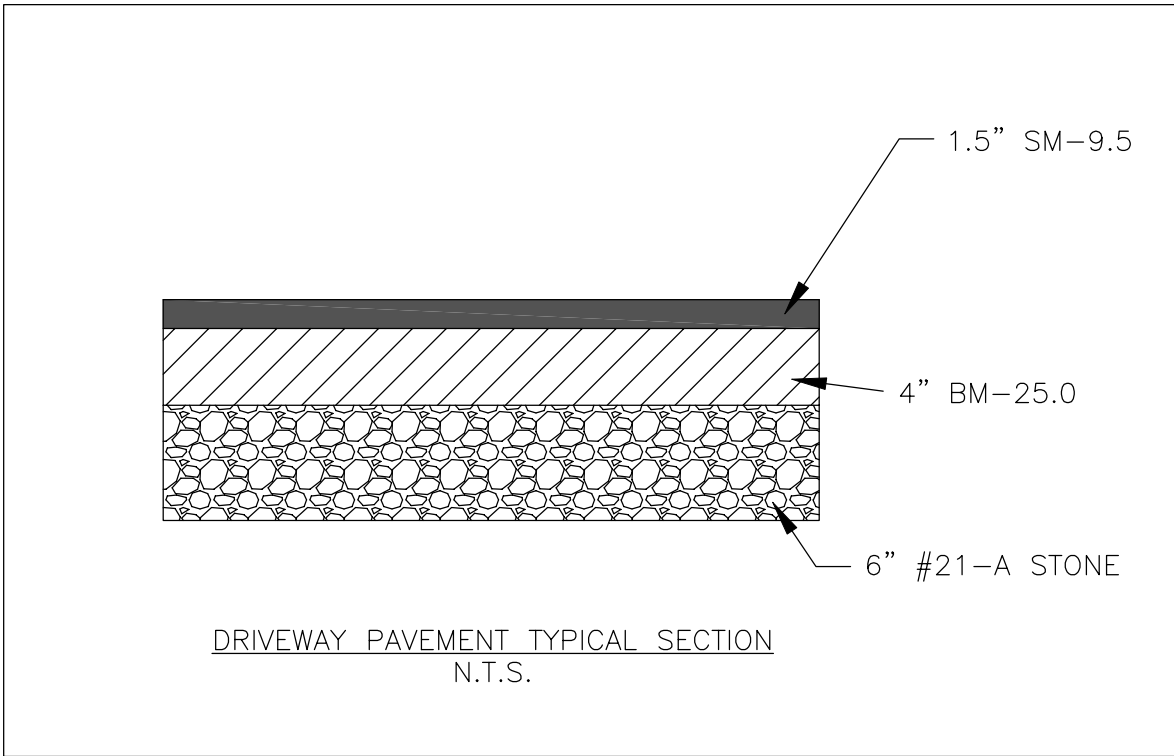

REVISIONS	
NO.	DESCRIPTION

BETTY'S LANE DRAINAGE
IMPROVEMENT PROJECT

WINCHESTER, VA

NOTES & DETAILS

CITY OF WINCHESTER VIRGINIA

ENGINEERING DIVISION
15 N. CAMERON STREET
WINCHESTER, VA 22601
PH: (540) 667-1815
FAX: (540)662-3351



DRAWN BY: PROJECT NO:
KBH 200623

SCALE: DATE:
1" = 20' 9/1/06

SHEET:
2/4